

MARION COUNTY SURVEYOR'S OFFICE


SECTION CORNER RECORD

DEBRA S. JENKINS
MARION COUNTY SURVEYOR

SEC. 33 TWN. 15_N RNG. 4_E

BRYAN F. CATLIN, PLS
TECHNICAL SUPERVISOR

Date: 6-23-10
Party Chief: Greene / Wilcoxen
Crew: Bova / Schermerhorn
Type of Marker: Harrison
Method of Establishment: County: 5-7-2001
IN S.P.C. E Zone, NAD 83 (1986)
Name: 15043307
N: 493 648.404 5 (m)
E: 62 714.293 9 (m)

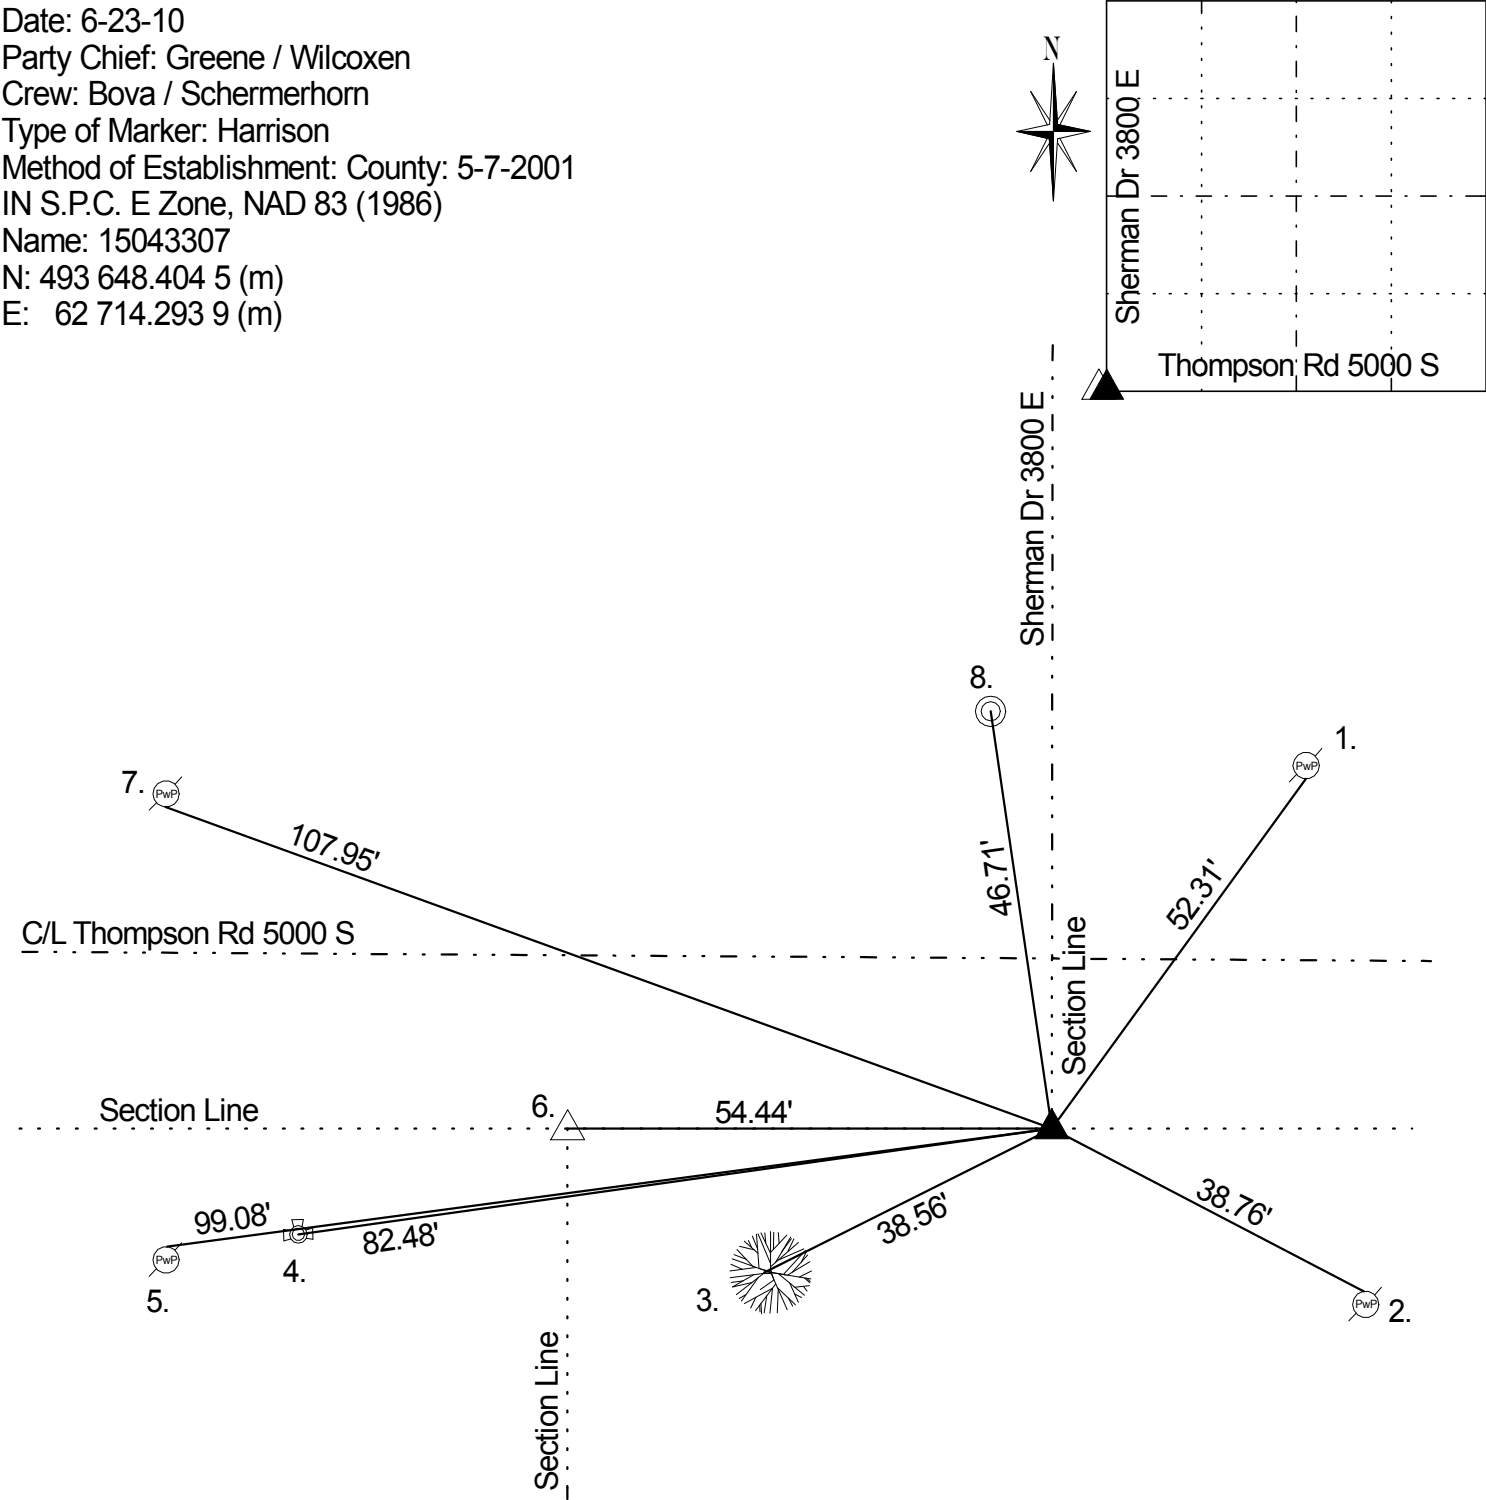

Corner originally set as a post in 1819 by John McDonald with the following witnesses: 14" W. Oak bearing S 80 W 26 links and a 10" Ash bearing N 60 E 28 links (Marion County Atlas p. 10). A survey by D.B. Hasbrook on June 18, 1850 calls out the original witnesses (Perry Legal Book p. 13). A survey by Percy Hasbrook on 10/9/1850 indicates no stone but the following witnesses: 12" Buckeye bearing N 44 E 13 links and a 30" Oak bearing S 12 W 55 links (Perry Legal Book p. 13). Wilcoxen 3/31/1976 called iron pin 12" down. Wilcoxen 3/25/87 called iron pin 12" down. Greene 8/8/90 excavated and iron pin was found at surface. No stone was found. A # 205 cast iron Harrison monument was set on top of the iron pin. The pin was drove down 22". Kiste 7/24/1996 called Harrison. Kiste 5/7/2001 called Harrison. Wilcoxen excavated corner on 8/20/04 and the steel pin was found 22" down but the Harrison was destroyed during construction. A # 205 cast iron Harrison monument was reset per construction ties over the steel pin. Wilcoxen 6/23/10 called Harrison.

REF	DISTANCE	DESCRIPTION
1.	52.31'	PK nail w/shiner S PwP #159-702 A 6" up
2.	38.76'	PK nail N PwP #34-702B 3" up
3.	38.56'	Boat spike W Honey Locust 12" up
4.	82.48'	Due W to top of fire hydrant
5.	99.08'	PK nail N PwP #39-701B 8" up
6.	54.44'	Due W to NW 4-14-4 Harrison Monument (83 links, GLO 1820)
7.	107.95'	Road nail S PwP no # 12" up
8.	46.71'	Center of manhole